

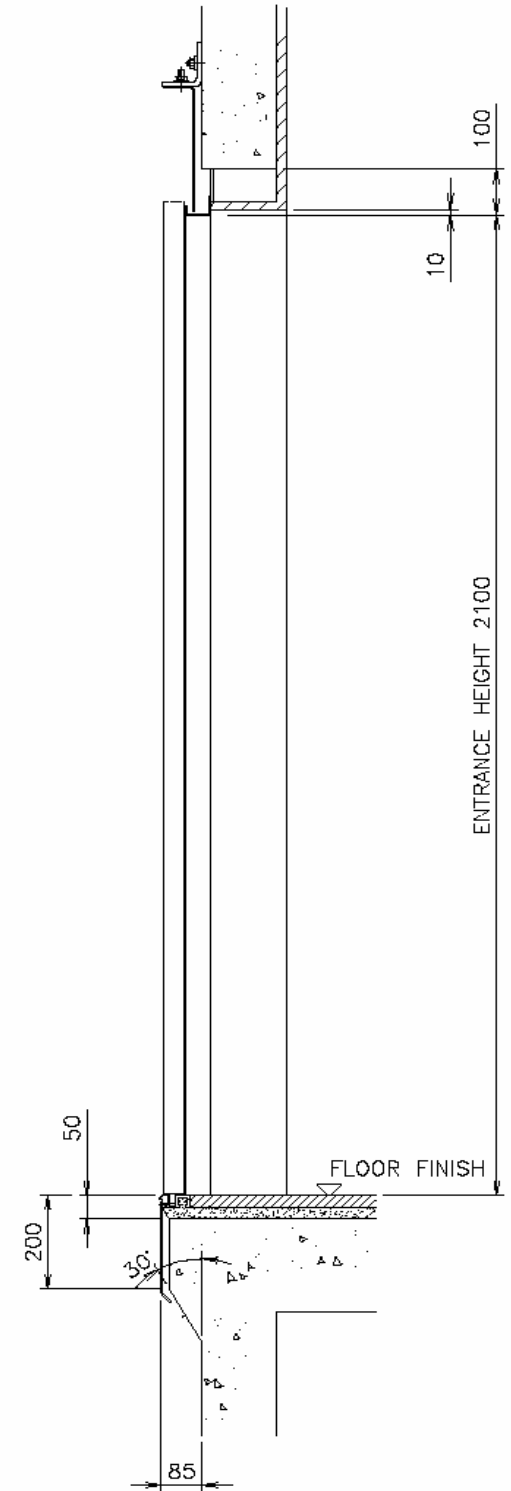


2 PANEL CENTER OPENING DOOR  
NARROW JAMB - AS-1X TYPE

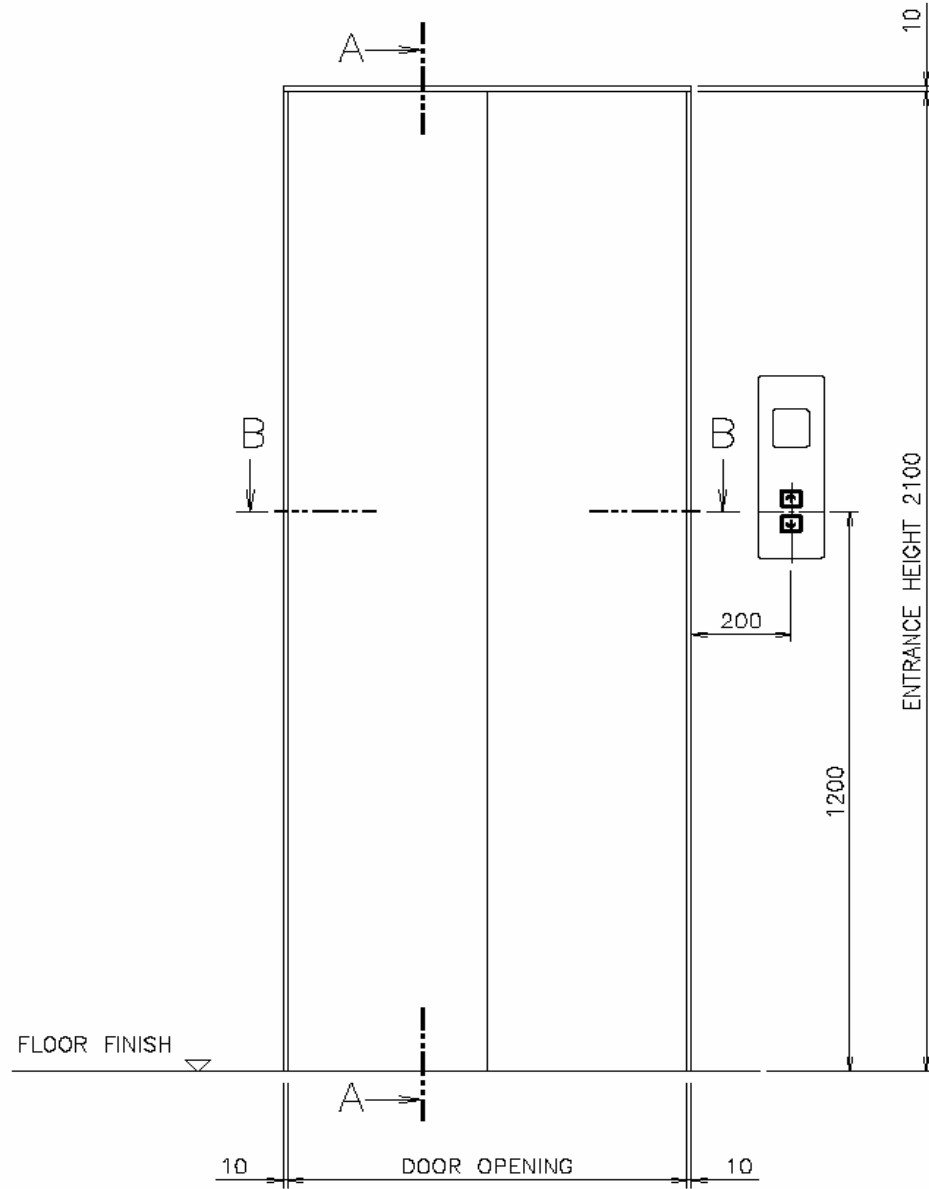

A-A SECTION

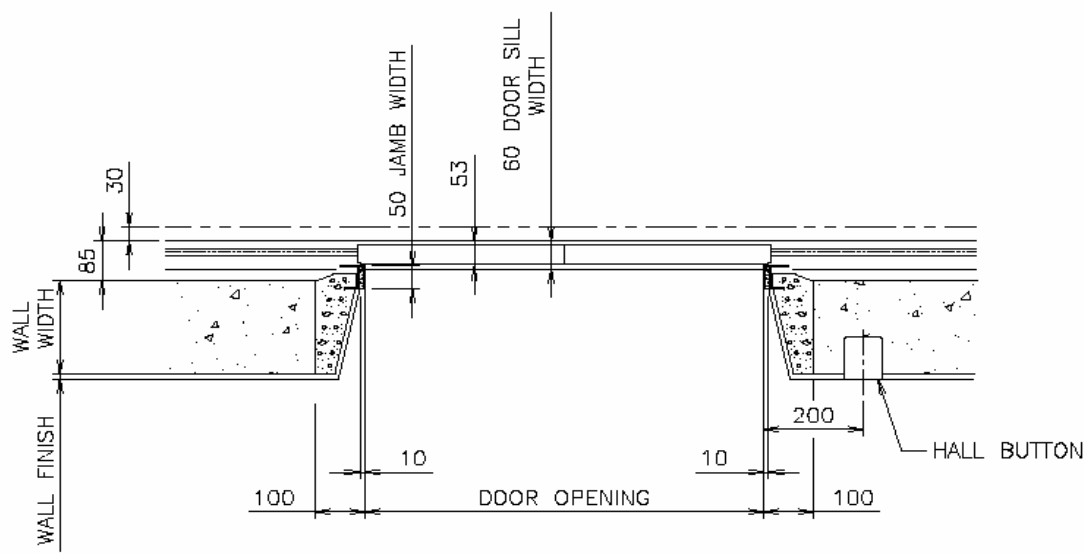

B-B SECTION