

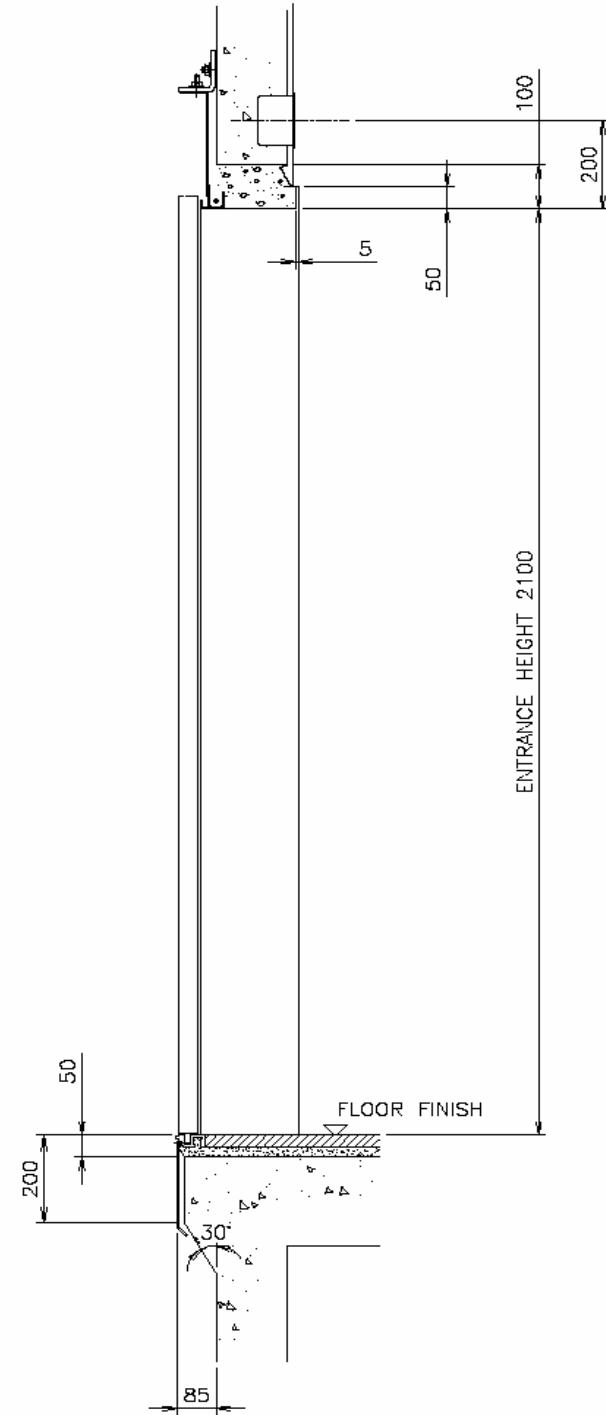


2 PANEL CENTER OPENING DOOR  
WIDE JAMB (STRAIGHT) - SS-1X TYPE

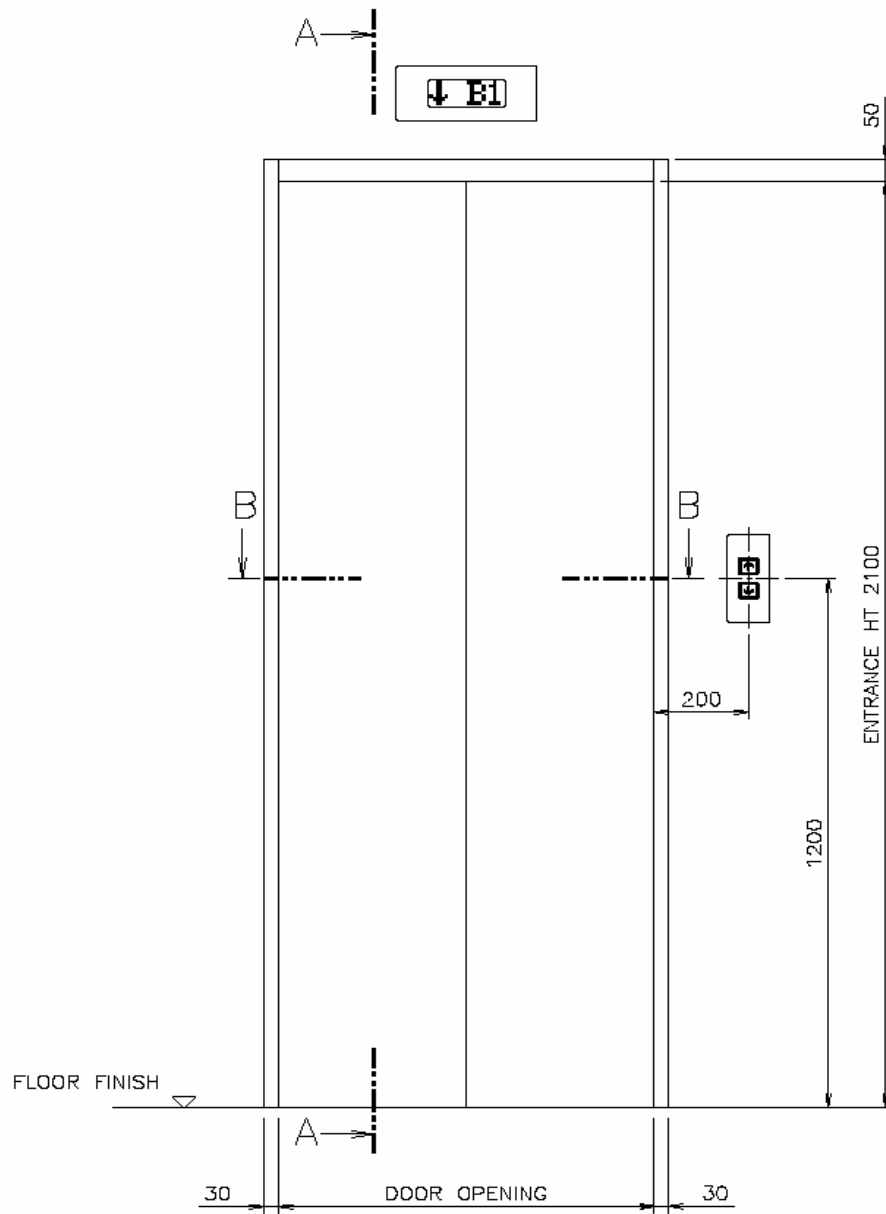

A-A SECTION

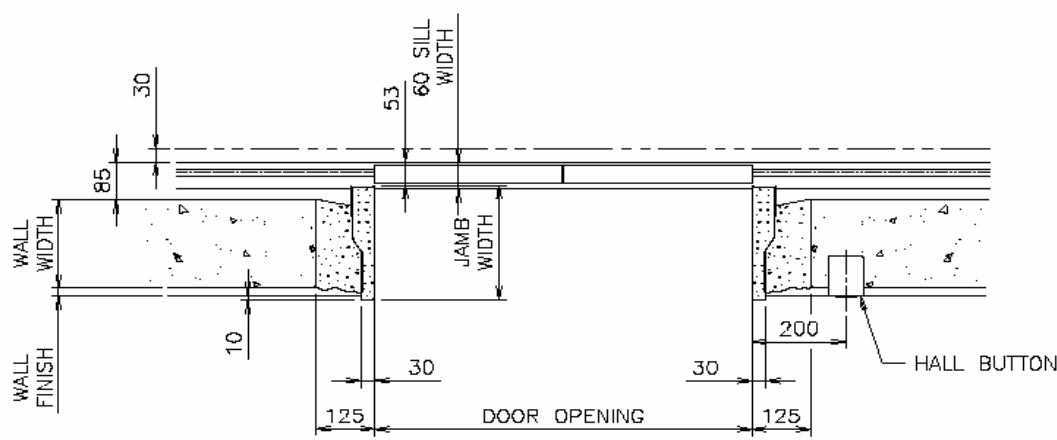

B-B SECTION